


- 5 AUTUMN PURPLE
- 4 RED MAPLE
- 5 MARSHALL'S SE

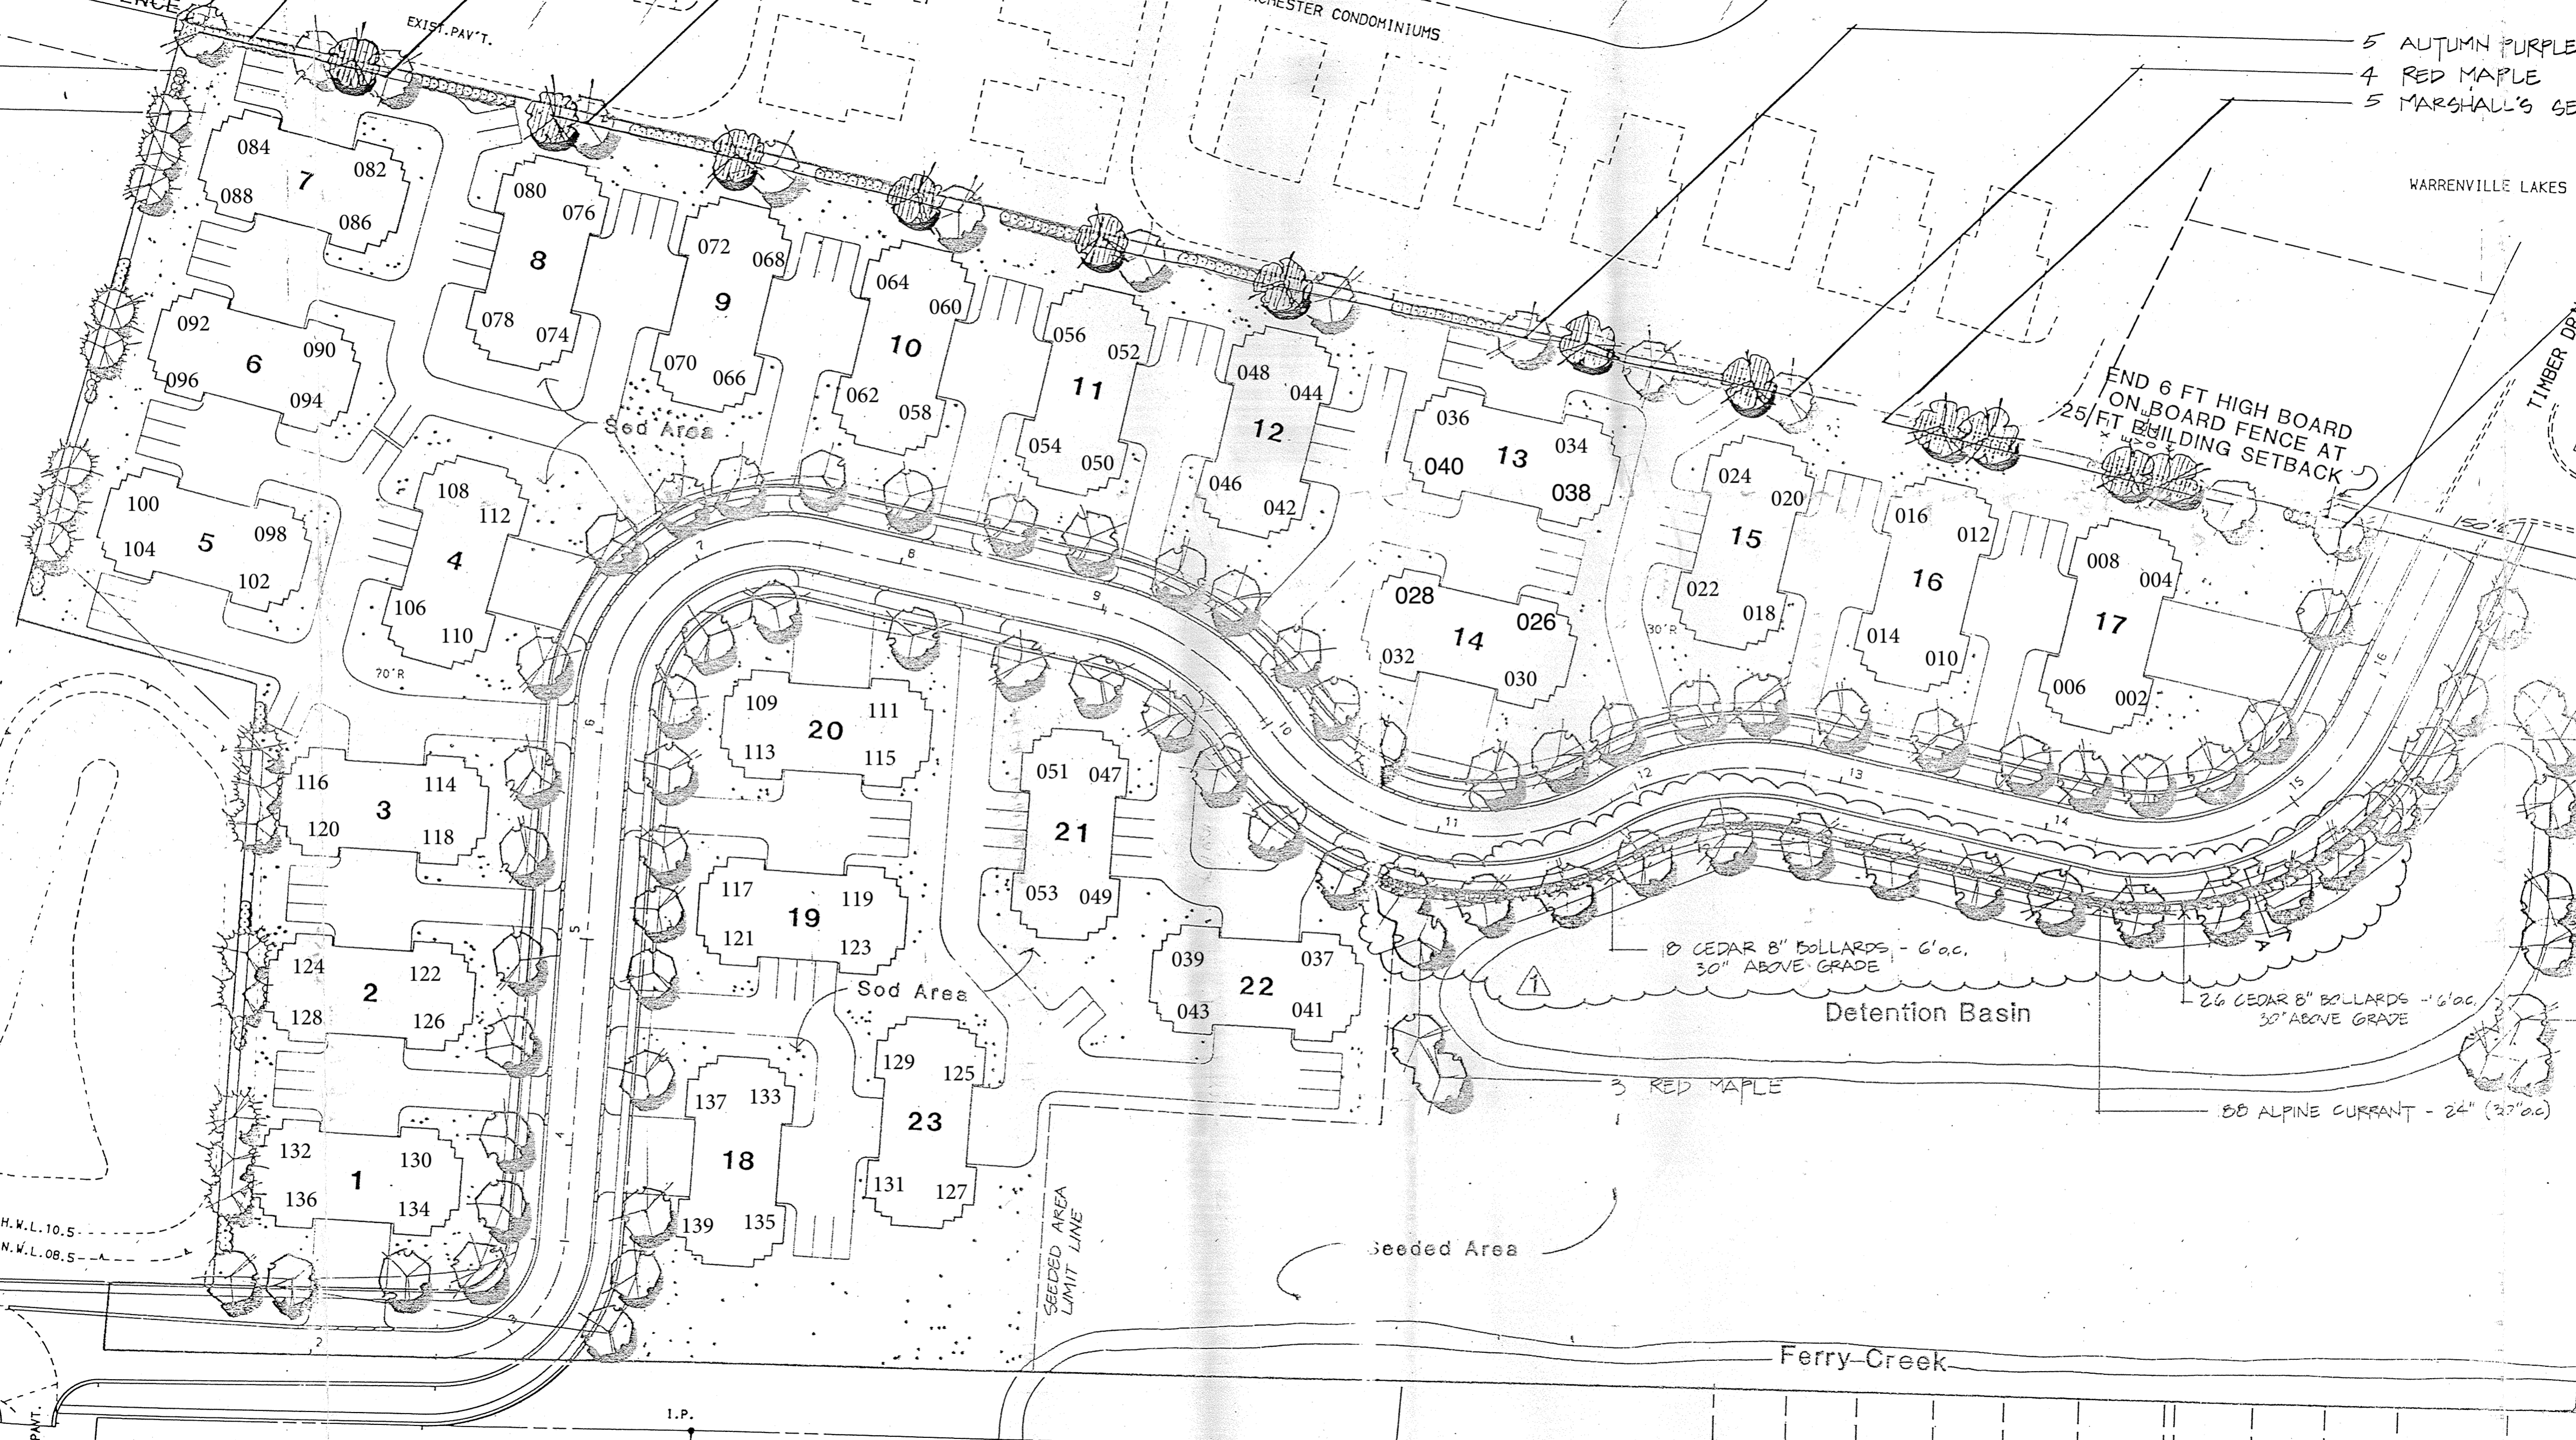

WARRENVILLE LAKES

END 6 FT HIGH BOARD
ON BOARD FENCE AT
25 FT BUILDING SETBACK

8 CEDAR 8" BOLLARDS - 6' o.c.
30" ABOVE GRADE

Detention Basin

26 CEDAR 8" BOLLARDS - 6' o.c.
30" ABOVE GRADE

3 RED MAPLE

88 ALPINE CURRANT - 24" (37" o.c.)

Seeded Area

Ferry Creek

SEEDED AREA
LIMIT LINE

I.P.

H.W.L. 10.5
N.W.L. 08.5